



Waterloo Wind Farm Stage 2 site map

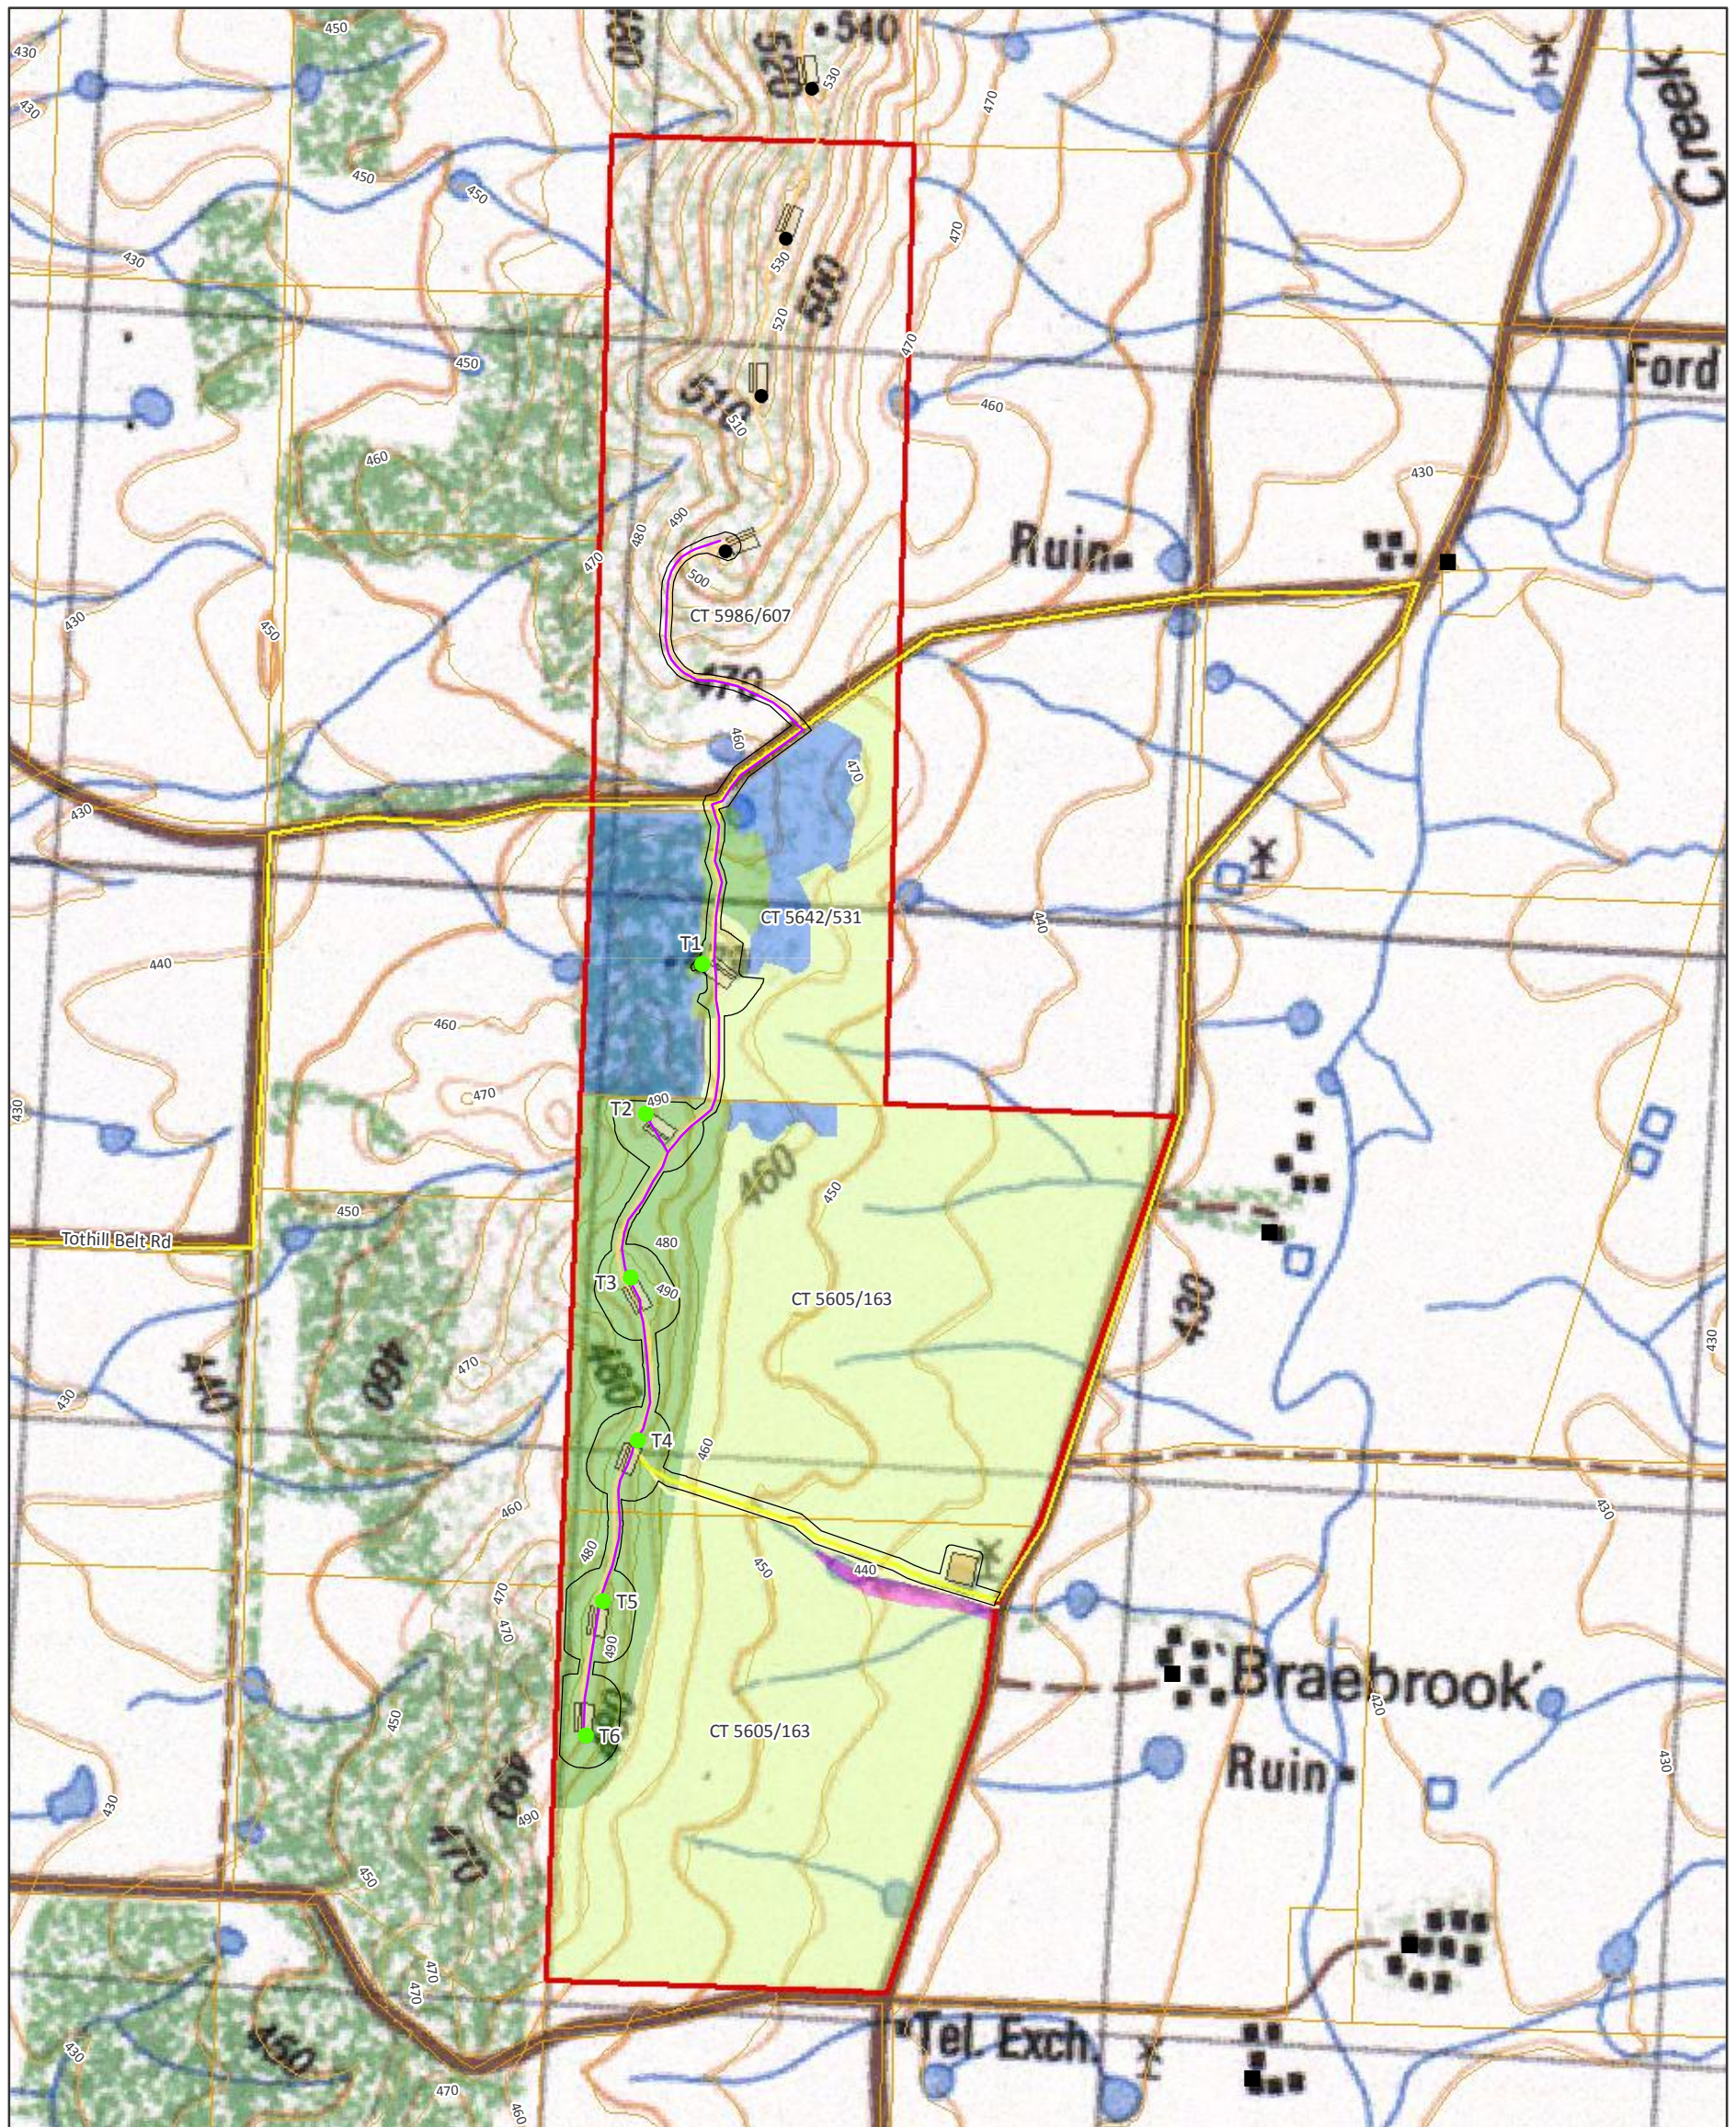

- Adjacent residence
 - Turbine location (Stage 1)
 - Turbine location (Stage 2)
 - Proposed underground cable
 - Road layout
 - Construction traffic route
 - Contour (10m interval)
 - Construction laydown area road
 - Cadastre
 - Temporary construction laydown area
 - Hardstand
 - Development envelope
 - Proposed Waterloo Stage 2 site boundary
- Vegetation Association
- Planted Eucalypts
 - Avena (Wild Oats) / Austrostipa (Spear Grass) Grassland
 - Eucalyptus odorata (Peppermint Box) Woodland
 - Cropping

Sinclair Knight Merz does not warrant that this document is definitive nor free of error and does not accept liability for any loss caused or arising from reliance upon information provided herein.

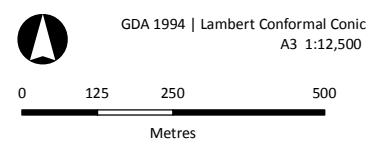

Waterloo Wind Farm Stage 2 site map



- Adjacent residence
 - Turbine location (Stage 1)
 - Turbine location (Stage 2)
 - Proposed underground cable
 - Road layout
 - Construction traffic route
 - Contour (10m interval)
 - Construction laydown area road
 - Cadastre
 - Temporary construction laydown area
 - Hardstand
 - Development envelope
 - Proposed Waterloo Stage 2 site boundary
- Vegetation Association
- Planted Eucalypts
 - Avena (Wild Oats) / Austrostipa (Spear Grass) Grassland
 - Eucalyptus odorata (Peppermint Box) Woodland
 - Cropping

Sinclair Knight Merz does not warrant that this document is definitive nor free of error and does not accept liability for any loss caused or arising from reliance upon information provided herein.

